

h5

32

Corner of M^r Riley's Railing to Paddock Railing --- 147 1/2 ft.
 Middle of M^r Riley Barrack to Centre of M^r Pipers --- 1220 ft.
 Centre of M^r Pipers House to Paddock --- 164 ft
 Front of Officers Barracks to front of Soldiers Row 1000 ft
 Do. to front of Military Mill Barrack ---


Officers Barracks Allotment 2 - 180 feet }
 2 - 154 feet } by 300 Depth.
 6 - 100 feet }

Superintendants - Do. --- 60 ft. front & 150 Depth
 Soldiers Allotments --- 50 ft front & 100 Depth
 Hospital --- 100 ft. front by 200 Depth
 Lumber Yard
 Gaol & Yard
 Mill House
 Road front of Store 12 ft. for Railing & 100 ft. clear.
 Soldiers Row and Prisoners Row 66 ft.

Military District

Prisoners District

24 Allotments
 3 Allotments of 100 ft front, 20 of 50 feet & 1 of 74 feet.

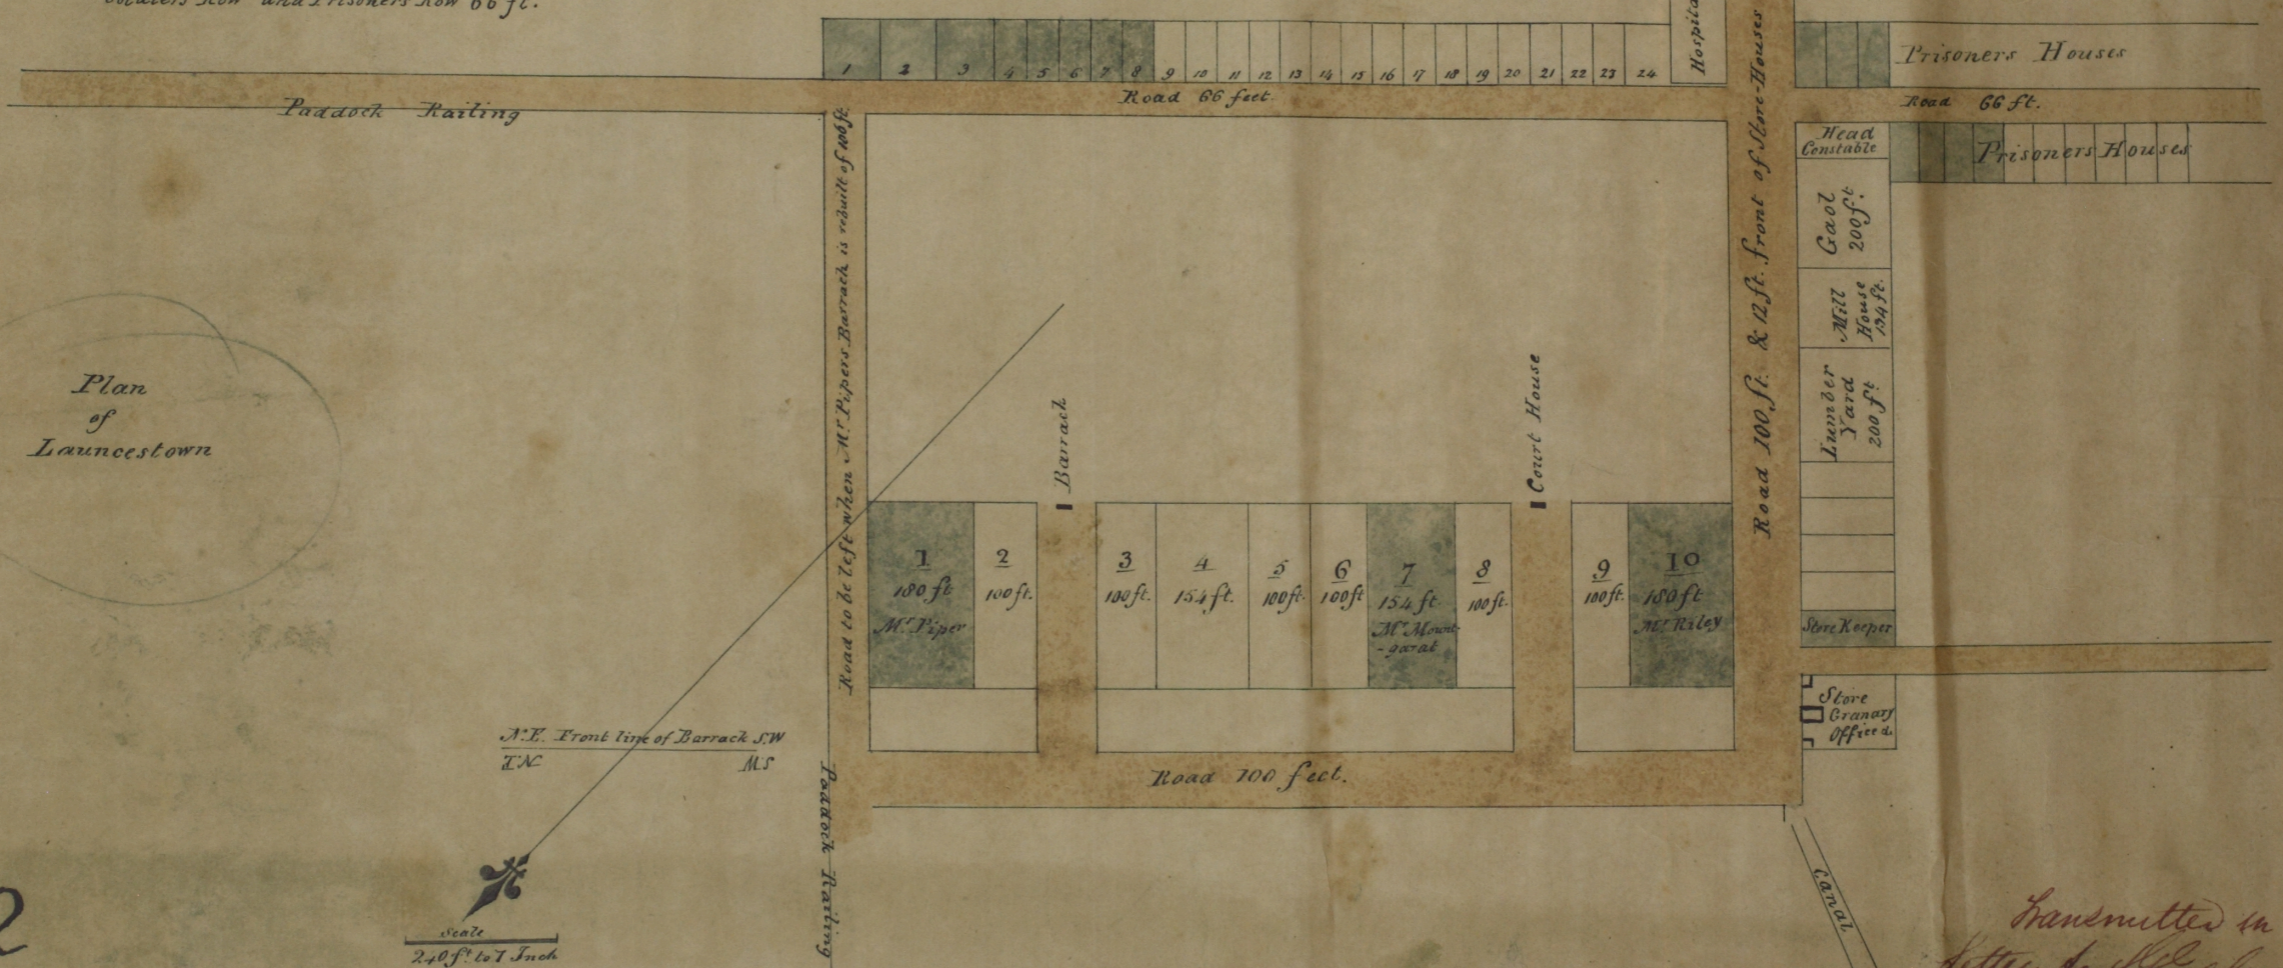

32

Transmitted in Col. Lee
 letter to H. P. about the
 beginning of 1864

90673